



STAND: 14.03.2016 ANLAGE NR. 1-3  
 FASSUNG: VORENTWURF  
 ZUR FRÜHZEITIGEN ÖFFENTLICHKEITSBETEILIGUNG GEMÄSS § 3 Abs. 1 BauGB

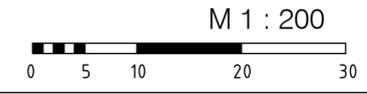

**GEMEINDE BÄHLINGEN**  
 LANDKREIS EMMENDINGEN

**BEBAUUNGSPLAN  
 UND ÖRTLICHE BAUVORSCHRIFTEN  
 "ERLENMATTEN II"  
 GELÄNDESCHNITT ACHSE 403**

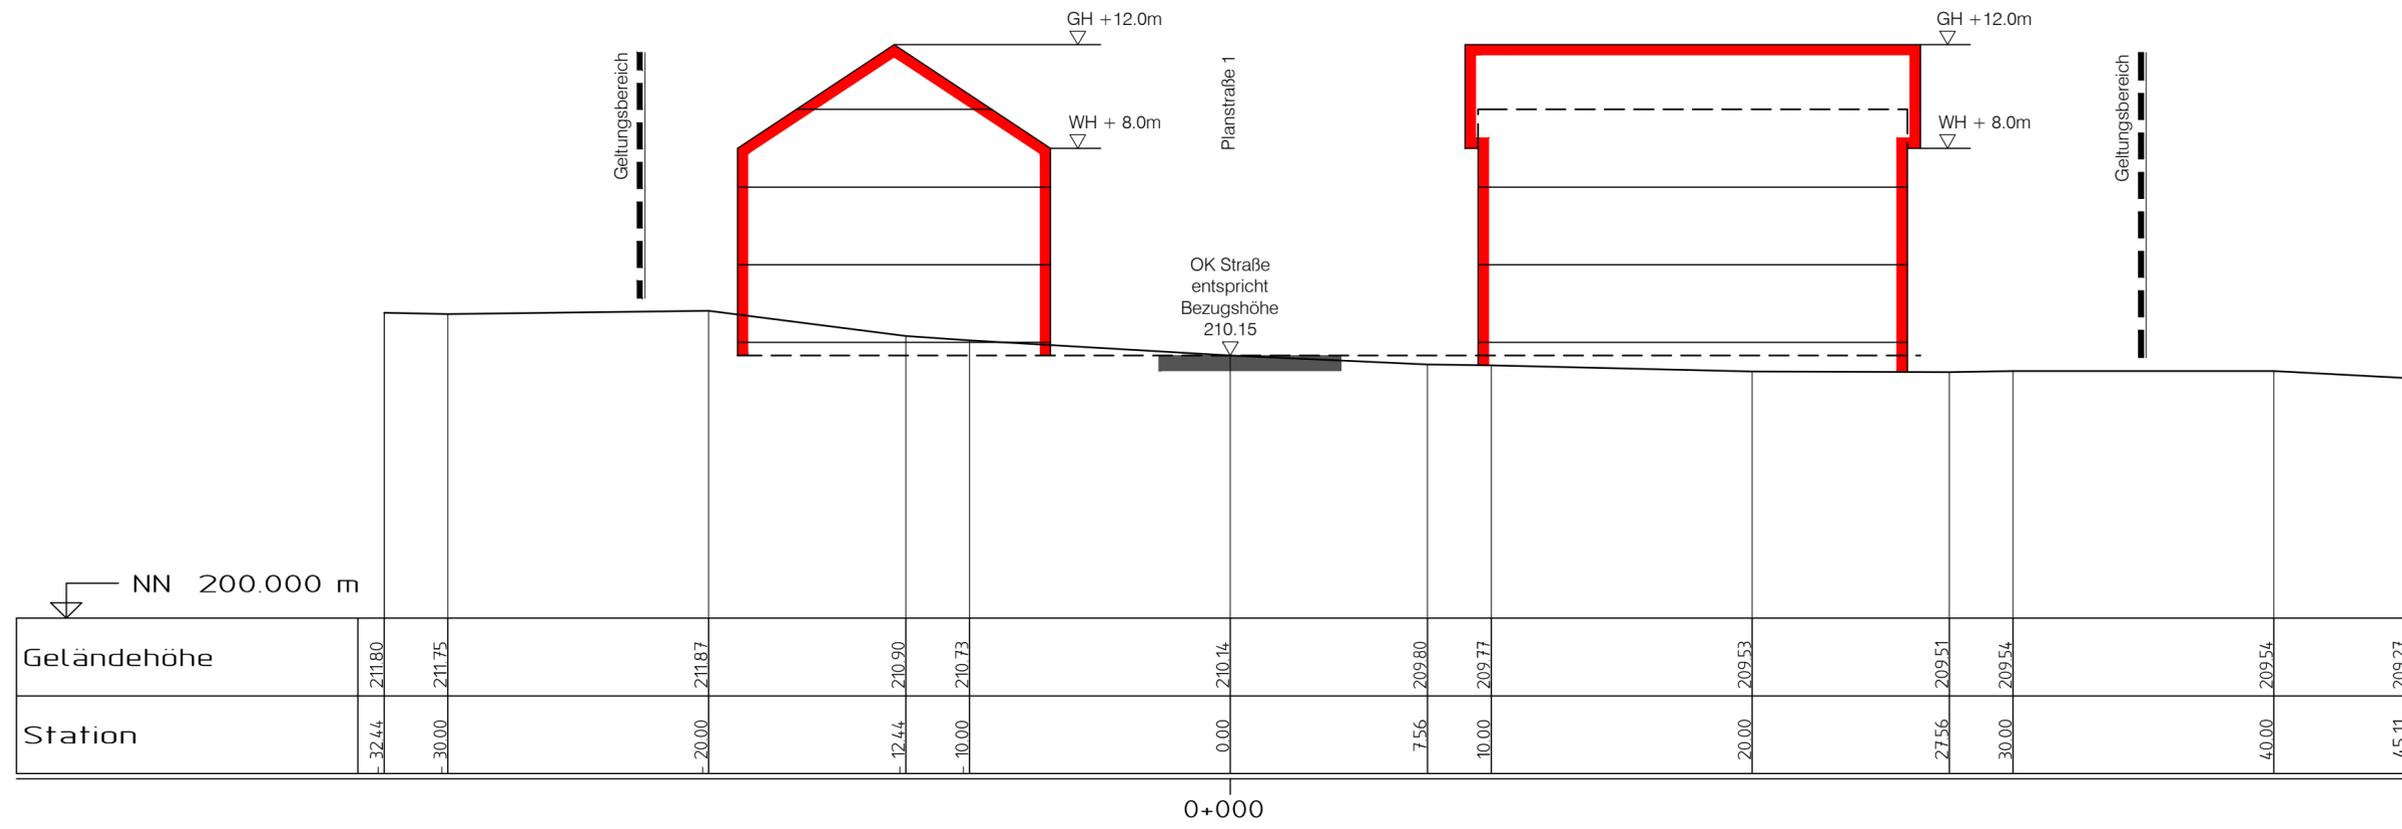

Geländehöhe	211.80	211.75	211.87	210.90	210.73	210.14	209.80	209.77	209.53	209.51	209.54	209.54	209.27
Station	-32.44	-30.00	-20.00	-12.44	-10.00	0.00	7.56	10.00	20.00	27.56	30.00	40.00	45.11

PROJEKT	2015 327
BEARB.	Kernler
GEZ.	Währle
DATUM	2015327/baupl/vpl/2015327_baupl_vpl_LS03-Vari-2

PLANUNG  
 77886 Lauf ☎ 07841/703-0

